

Not for construction purposes. Refer to the recorded plat of DIAMOND BLUFF for final plat information.




PROPOSED DRAIN FIELD



PROPOSED BUILDING PAD


--- CENTERLINE OF PROPOSED DRIVEWAY

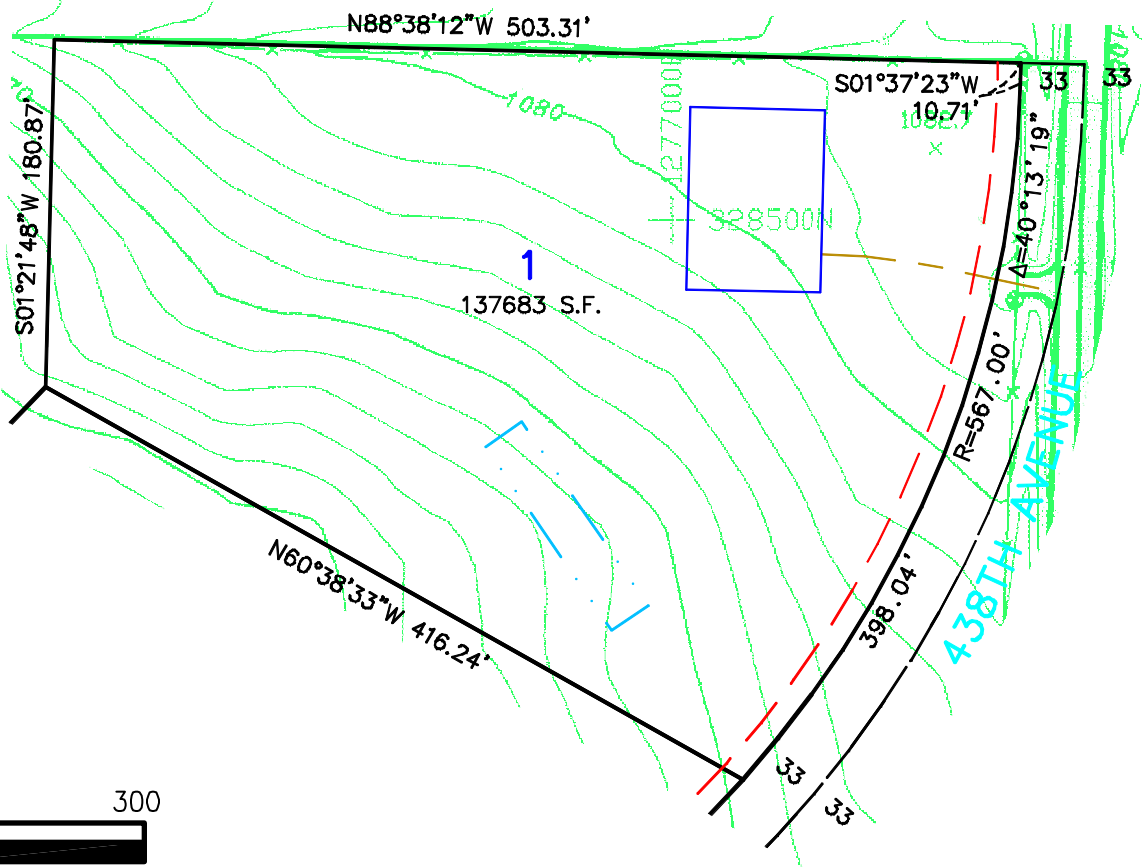

Scale 1" = 100'

DRAWN BY CAH	DATE 2/20/03	REVISIONS	BOOK/PAGE 614/20	CAD FILE 201305S9	PROJECT NO. 20130	FILE NO. FOLDER	SHEET 1 OF 1
-----------------	-----------------	-----------	---------------------	----------------------	----------------------	--------------------	--------------

**SKETCH OF
LOT 1, DIAMOND BLUFF
FOR: DIAMOND BLUFF INVESTMENTS, L.L.C.**



James R. Hill, Inc.
PLANNERS / ENGINEERS / SURVEYORS
 2500 W. Cty. Rd. 42, Suite 120, Burnsville, MN 56337
 PHONE: (952)890-6044 FAX: (952)890-6244