

Not for construction purposes. Refer to the recorded plat of DIAMOND BLUFF for final plat information.




PROPOSED DRAIN FIELD



PROPOSED BUILDING PAD


--- CENTERLINE OF PROPOSED DRIVEWAY

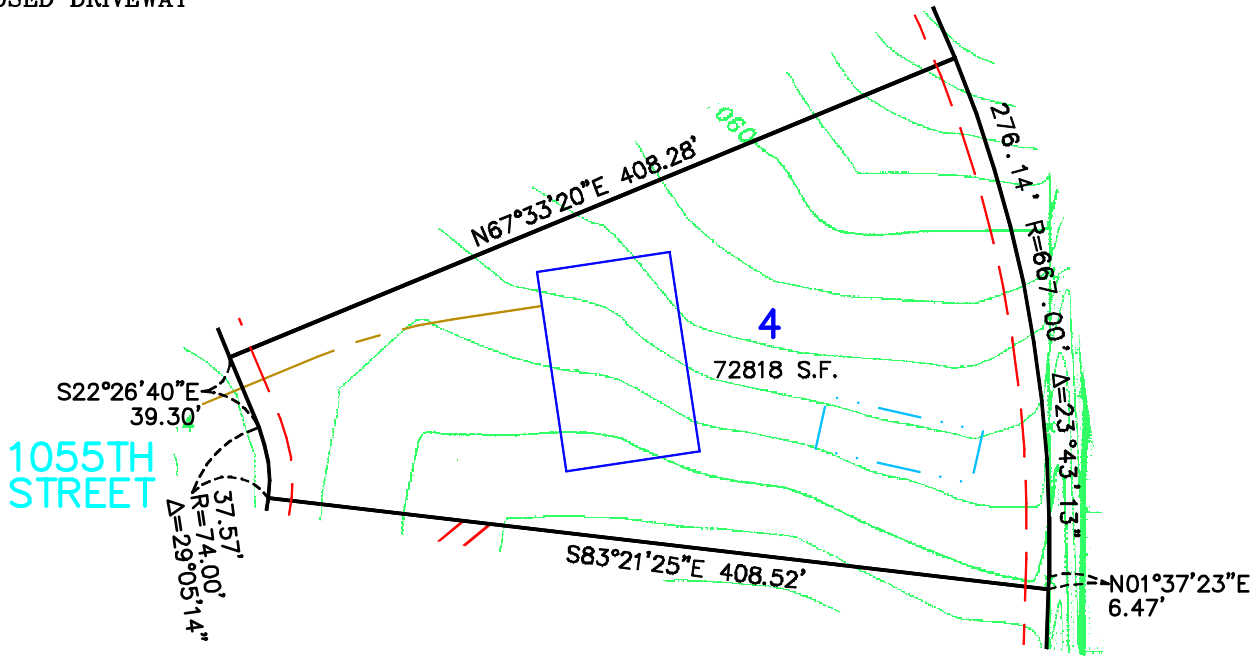

Scale 1" = 100'

SHEET 1 OF 1	FILE NO. FOLDER	PROJECT NO.	CAD FILE	CONTROL FILE	BOOK/PAGE	DATE	DRAWN BY
	20130	20130510	20130C	20130C	614/20	2/24/03	CMH

SKETCH OF
LOT 4, DIAMOND BLUFF
FOR: DIAMOND BLUFF INVESTMENTS, L.L.C.



James R. Hill, Inc.
 PLANNERS / ENGINEERS / SURVEYORS
 2500 W. Cty. Rd. 42, Suite 120, Burnsville, MN 55337
 PHONE: (952)890-8044 FAX: (952)890-8244