

Not for construction purposes. Refer to the recorded plat of DIAMOND BLUFF for final plat information.




PROPOSED DRAIN FIELD



PROPOSED BUILDING PAD


CENTERLINE OF PROPOSED DRIVEWAY

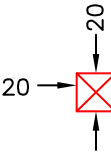

COMMON WELL EASEMENT WITH WATER LINE EASEMENT




Scale 1" = 100'

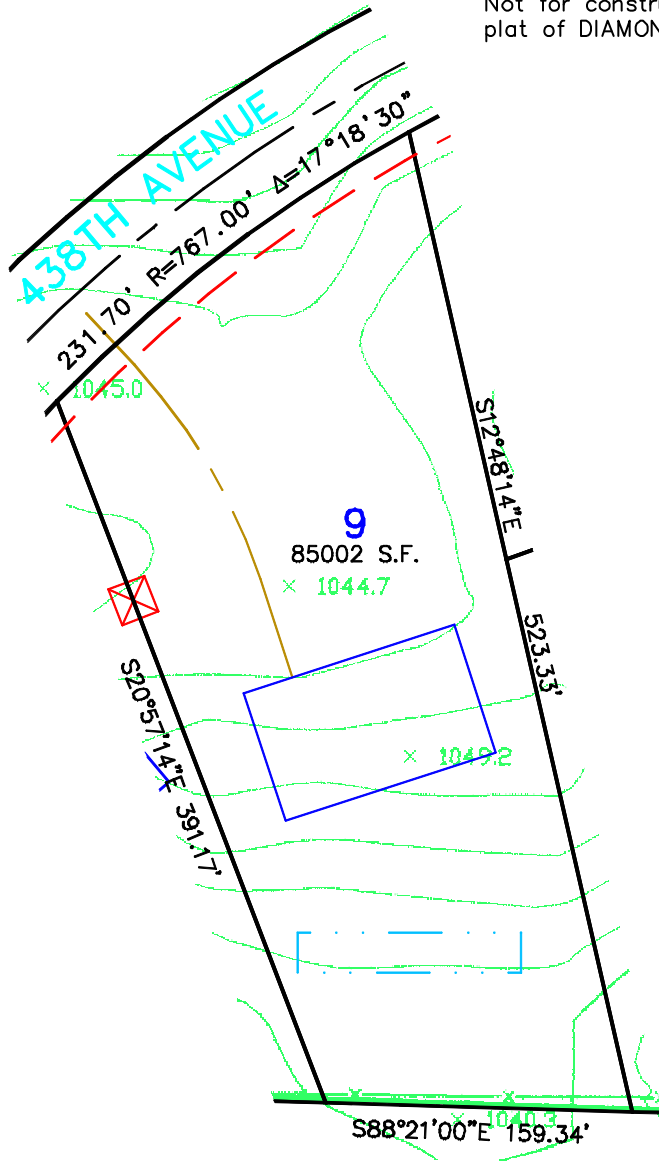

DRAWN BY CMH	DATE	2/24/03
	REVISIONS	
BOOK/PAGE	614/20	
CONTROL FILE	201300C	
CAD FILE	20130511	
PROJECT NO.	20130	
FILE NO.		
FOLDER		
SHEET 1 OF 1		

**SKETCH OF  
LOT 9, DIAMOND BLUFF  
FOR: DIAMOND BLUFF INVESTMENTS, L.L.C.**



**James R. Hill, Inc.**  
 PLANNERS / ENGINEERS / SURVEYORS  
 2500 W. Ctry. Rd. 42, Suite 120, Burnsville, MN 55337  
 PHONE: (952)880-8044 FAX: (952)880-6244