

Not for construction purposes. Refer to the recorded plat of DIAMOND BLUFF for final plat information.




PROPOSED DRAIN FIELD




PROPOSED BUILDING PAD

CENTERLINE OF PROPOSED DRIVEWAY

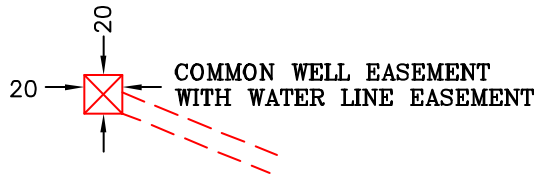


Scale 1" = 100'

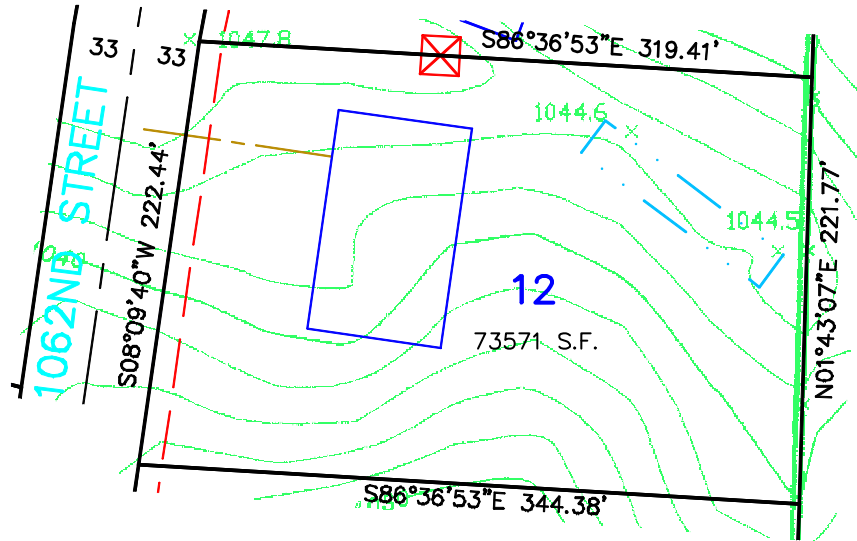

DRAWN BY CMH	DATE 2/20/03	REVISIONS	BOOK / PAGE 614 / 20	CONTROL FILE 20130C	CAD FILE 20130S9	PROJECT NO. 20130	FILE NO. FOLDER	SHEET 1 OF 1
-----------------	-----------------	-----------	-------------------------	------------------------	---------------------	----------------------	--------------------	--------------

**SKETCH OF
LOT 12, DIAMOND BLUFF
FOR: DIAMOND BLUFF INVESTMENTS, L.L.C.**



James R. Hill, Inc.
 PLANNERS / ENGINEERS / SURVEYORS
 2500 W. CTY. RD. 42, SUITE 120, BURNVILLE, MN 55337
 PHONE: (952)890-6044 FAX: (952)890-8244