

Not for construction purposes. Refer to the recorded plat of DIAMOND BLUFF for final plat information.




PROPOSED DRAIN FIELD




PROPOSED BUILDING PAD

CENTERLINE OF PROPOSED DRIVEWAY

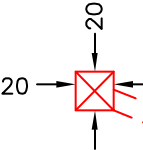


COMMON WELL EASEMENT WITH WATER LINE EASEMENT

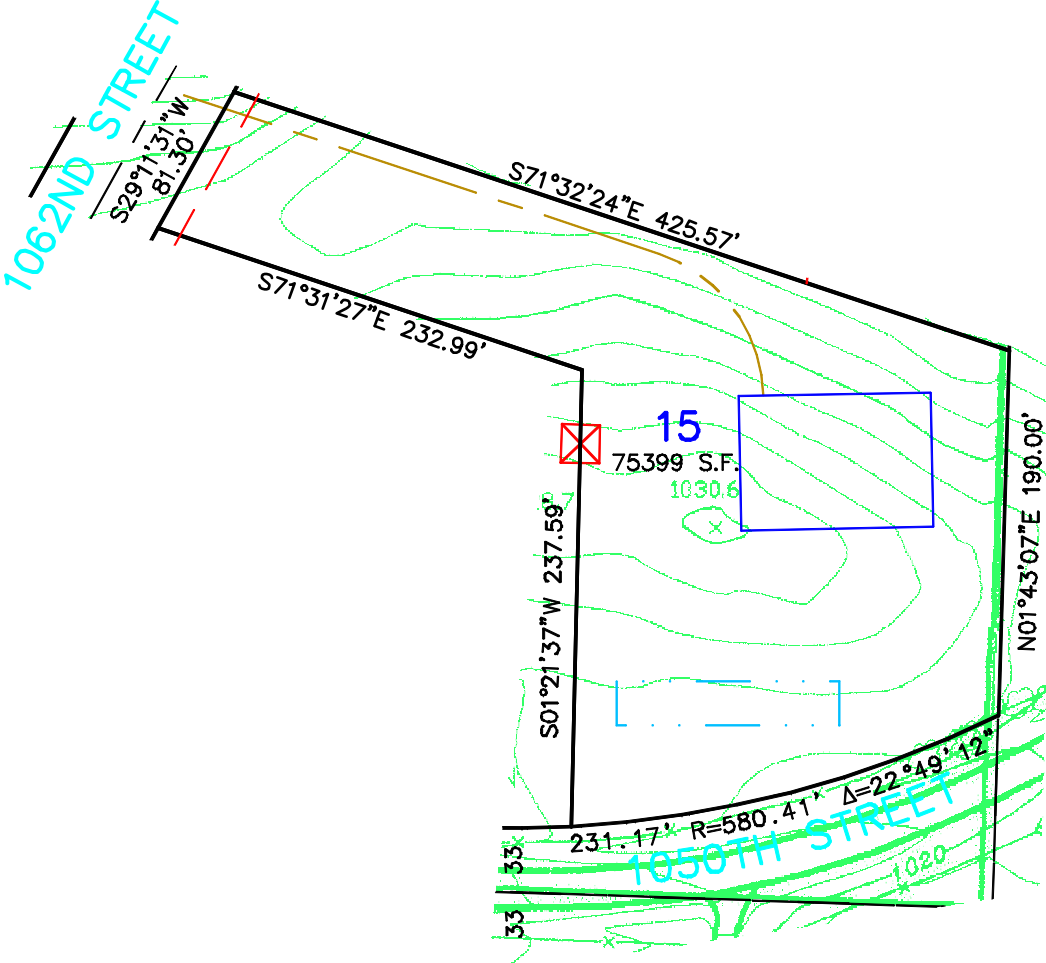

Scale 1" = 100'

SHEET 1 OF 1	FILE NO. FOLDER	PROJECT NO.	CAD FILE	CONTROL FILE	BOOK/PAGE	DATE	REVISIONS	DRAWN BY
	20130	20130S10	20130C	20130C	614/20	2/24/03		CMH

SKETCH OF
LOT 15, DIAMOND BLUFF
FOR: DIAMOND BLUFF INVESTMENTS, L.L.C.



James R. Hill, Inc.
 PLANNERS / ENGINEERS / SURVEYORS
 2500 W. Cty. Rd. 42, Suite 120, Burnsville, MN 55337
 PHONE: (952)800-8044 FAX: (952)800-6244