

Not for construction purposes. Refer to the recorded plat of DIAMOND BLUFF for final plat information.




PROPOSED DRAIN FIELD



PROPOSED BUILDING PAD


CENTERLINE OF PROPOSED DRIVEWAY

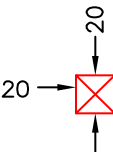

COMMON WELL EASEMENT WITH WATER LINE EASEMENT




Scale 1" = 100'

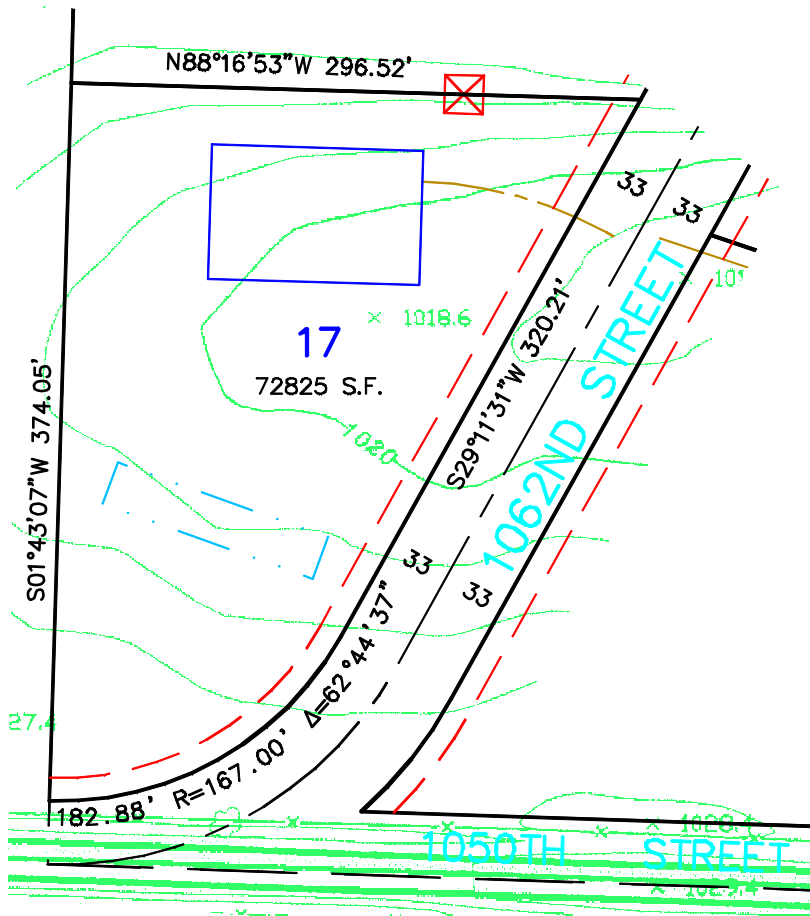

DRAWN BY CMH	DATE	2/24/03
	REVISIONS	
BOOK/PAGE 614/20	CONTROL FILE	201300C
	CAD FILE	20130511
PROJECT NO. 20130	FILE NO.	
	FOLDER	
SHEET 1 OF 1		

SKETCH OF
LOT 17, DIAMOND BLUFF
FOR: DIAMOND BLUFF INVESTMENTS, L.L.C.



James R. Hill, Inc.
 PLANNERS / ENGINEERS / SURVEYORS
 2500 W. Cty. Rd. 42, Suite 120, Burnsville, MN 55337
 PHONE: (952)890-6044 FAX: (952)890-6244