
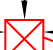


Not for construction purposes. Refer to the recorded plat of DIAMOND BLUFF for final plat information.

 PROPOSED DRAIN FIELD


 PROPOSED BUILDING PAD

 CENTERLINE OF PROPOSED DRIVEWAY

 COMMON WELL EASEMENT WITH WATER LINE EASEMENT




Scale 1" = 100'

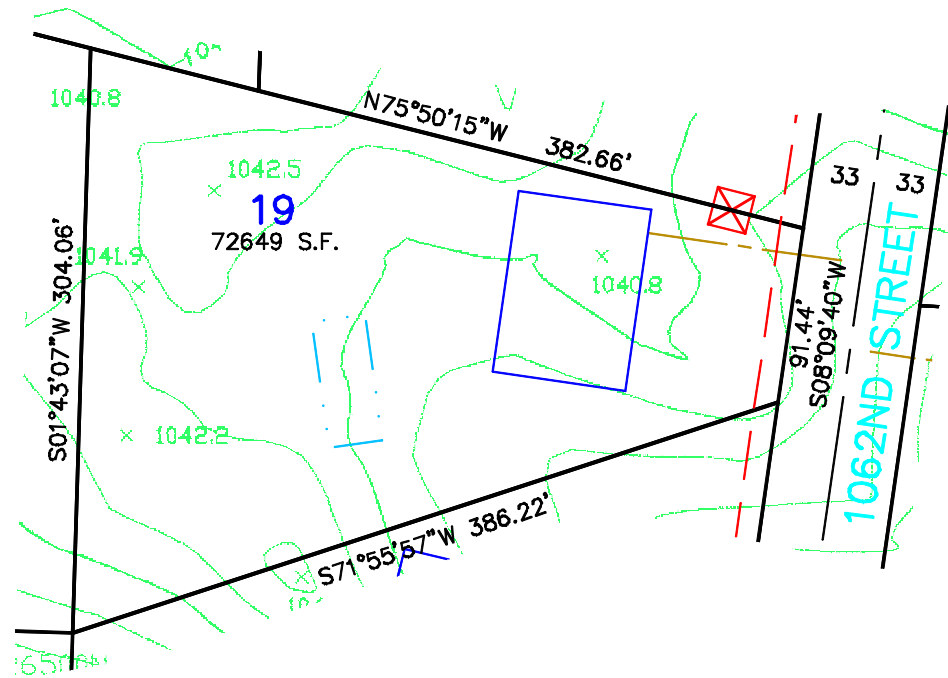

SHEET 1 OF 1	FILE NO. FOLDER	PROJECT NO. 20130	CAD FILE 20130S11	CONTROL FILE 20130C	BOOK/PAGE 614/20	DATE 2/24/03	REVISIONS	DRAWN BY CMH
--------------	-----------------	-------------------	-------------------	---------------------	------------------	--------------	-----------	--------------

**SKETCH OF
LOT 19, DIAMOND BLUFF
FOR: DIAMOND BLUFF INVESTMENTS, L.L.C.**



James R. Hill, Inc.
 PLANNERS / ENGINEERS / SURVEYORS
 2500 W. Cty. Rd. 42, Suite 120, Burnsville, MN 55337
 PHONE: (952)890-6044 FAX: (952)890-6244