




PROPOSED DRAIN FIELD



PROPOSED BUILDING PAD

CENTERLINE OF PROPOSED DRIVEWAY

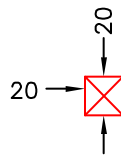


COMMON WELL EASEMENT
WITH WATER LINE EASEMENT

Not for construction purposes. Refer to the recorded
plat of DIAMOND BLUFF for final plat information.




Scale 1" = 100'

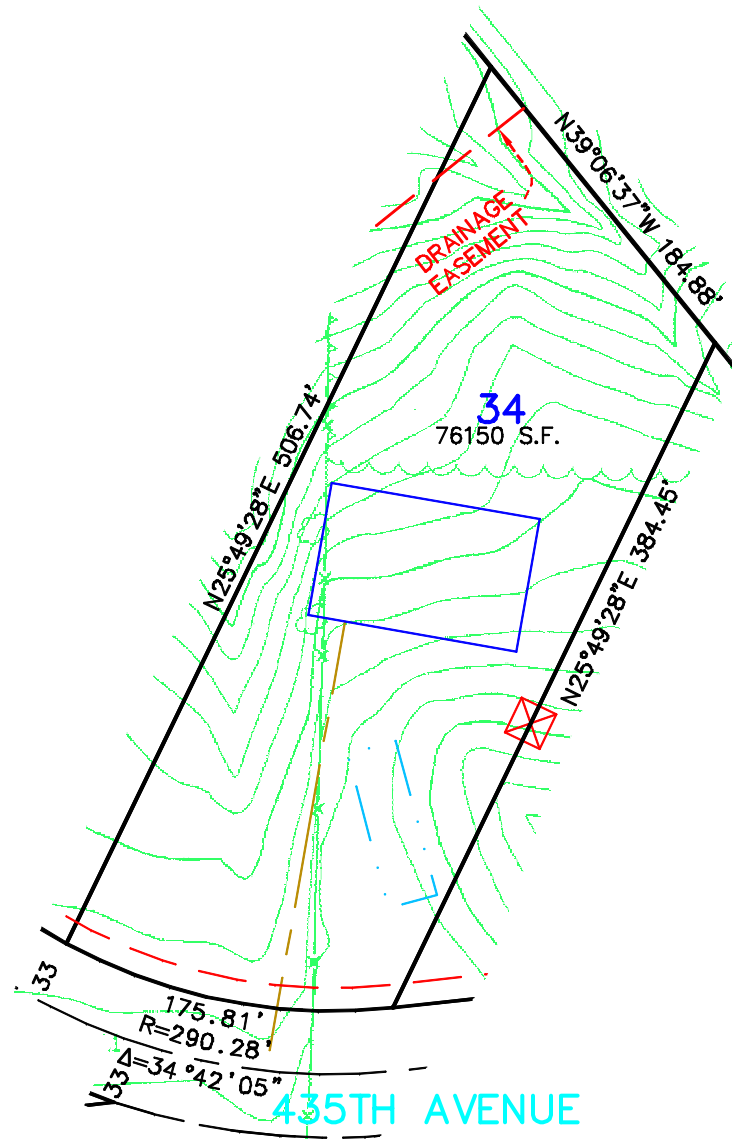

SHEET 1 OF 1
FILE NO. FOLDER
PROJECT NO. 20130
CAD FILE 20130S10
CONTROL FILE 20130C
BOOK/PAGE 614/20
REVISIONS
DATE 2/24/03
DRAWN BY CHH

**SKETCH OF
LOT 34, DIAMOND BLUFF
FOR: DIAMOND BLUFF INVESTMENTS, L.L.C.**



James R. Hill, Inc.
 PLANNERS / ENGINEERS / SURVEYORS
 2500 W. Cty. Rd. 42, Suite 120, Burnsville, MN 55337
 PHONE: (652)890-6044 FAX: (652)890-6244