




PROPOSED DRAIN FIELD



PROPOSED BUILDING PAD


CENTERLINE OF PROPOSED DRIVEWAY

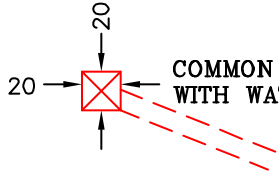

COMMON WELL EASEMENT WITH WATER LINE EASEMENT




Scale 1" = 100'

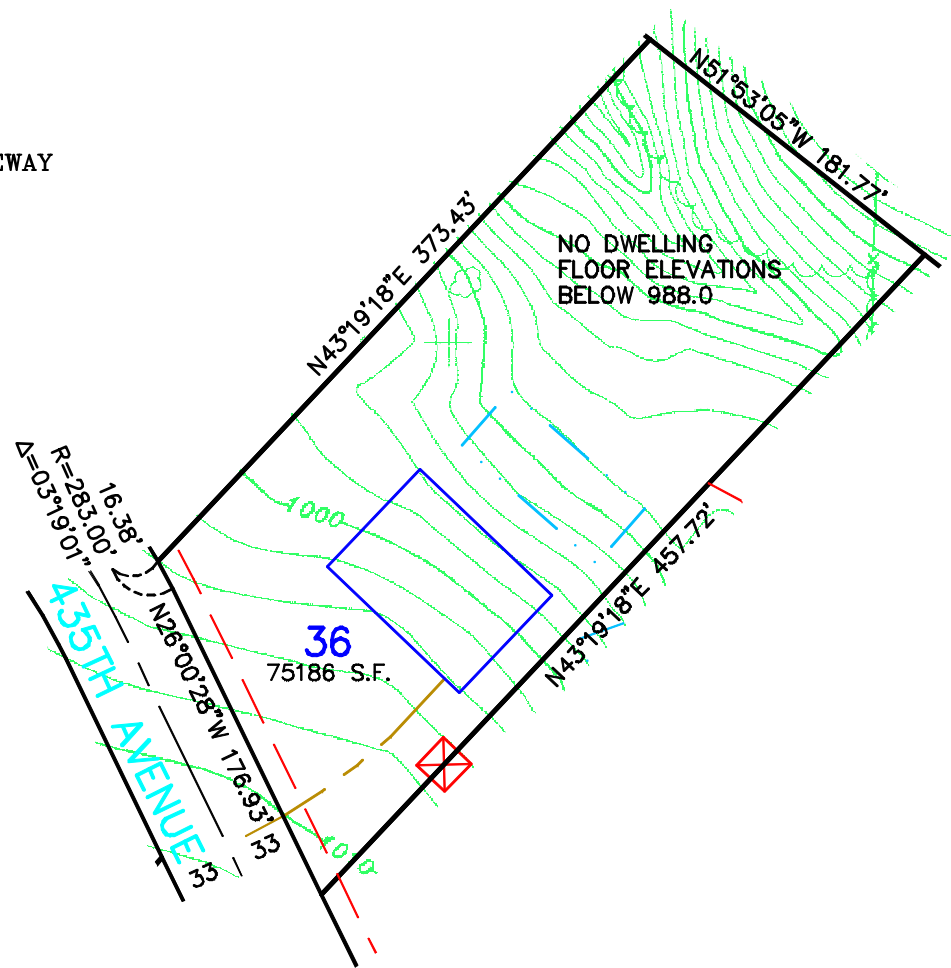

Not for construction purposes. Refer to the recorded plat of DIAMOND BLUFF for final plat information.

DRAWN BY	CAH
DATE	2/24/03
REVISIONS	
BOOK/PAGE	614/20
CONTROL FILE	20130C
CAD FILE	20130S10
PROJECT NO.	20130
FILE NO. FOLDER	
SHEET	1 OF 1

**SKETCH OF
LOT 36, DIAMOND BLUFF
FOR: DIAMOND BLUFF INVESTMENTS, L.L.C.**



James R. Hill, Inc.
 PLANNERS / ENGINEERS / SURVEYORS
 2500 W. CRY. RD. 42, SUITE 120, DUMMVILLE, MN 55337
 PHONE: (952)890-8044 FAX: (952)890-8244