




PROPOSED DRAIN FIELD



PROPOSED BUILDING PAD


CENTERLINE OF PROPOSED DRIVEWAY

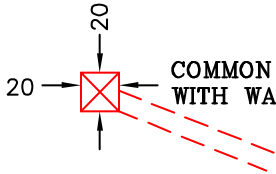

COMMON WELL EASEMENT
WITH WATER LINE EASEMENT




Scale 1" = 100'

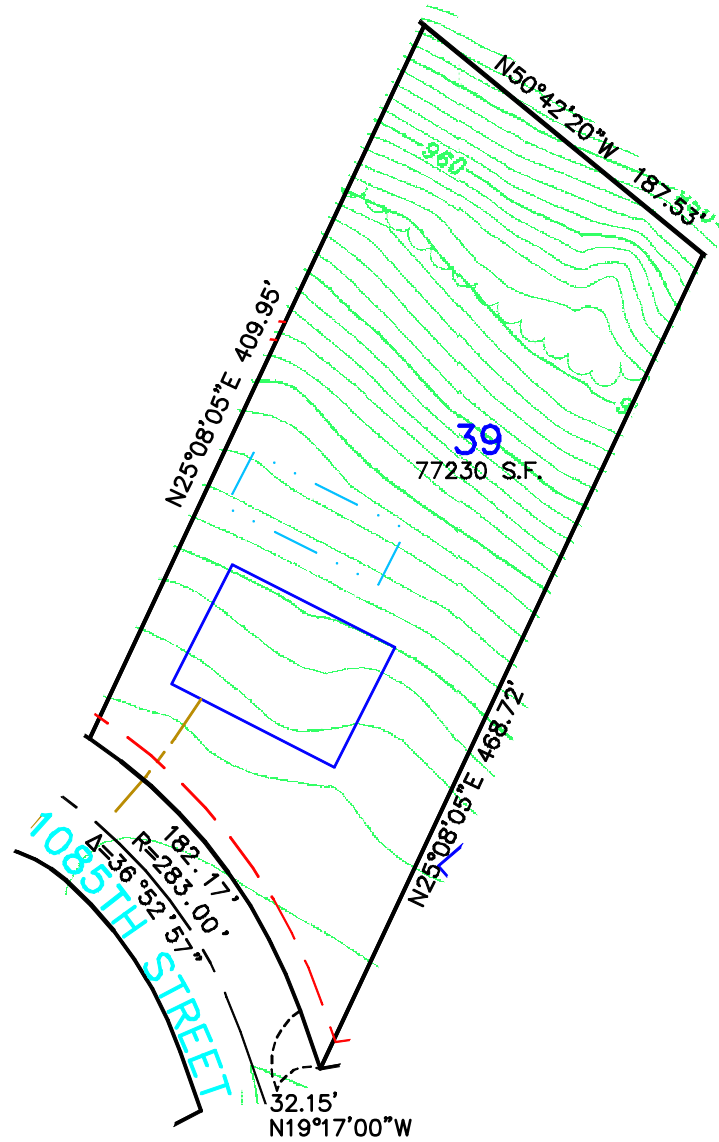

Not for construction purposes. Refer to the recorded plat of DIAMOND BLUFF for final plat information.

SHEET 1 OF 1
FOLDER
FILE NO.
PROJECT NO. 20130
CAD FILE 20130S9
CONTROL FILE 20130C
BOOK/PAGE 614/20
DATE 2/20/03
REVISIONS
DRAWN BY CMH

**SKETCH OF
LOT 39, DIAMOND BLUFF
FOR: DIAMOND BLUFF INVESTMENTS, L.L.C.**



James R. Hill, Inc.
 PLANNERS / ENGINEERS / SURVEYORS
 2500 W. Cty. Rd. 42, Suite 120, Burnsville, MN 55337
 PHONE: (952)890-6044 FAX: (952)890-6244