




PROPOSED DRAIN FIELD



PROPOSED BUILDING PAD


CENTERLINE OF PROPOSED DRIVEWAY

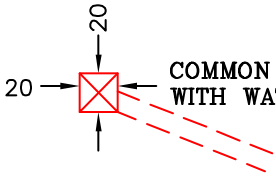

COMMON WELL EASEMENT WITH WATER LINE EASEMENT




Scale 1" = 100'

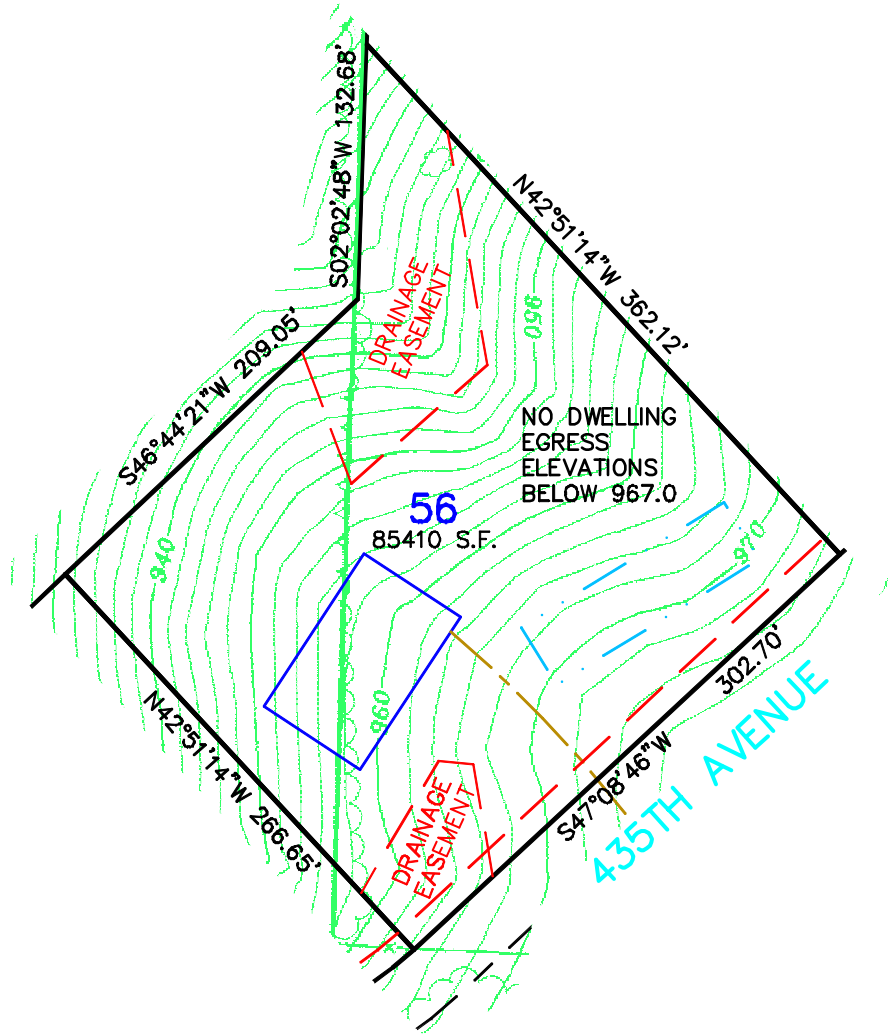

Not for construction purposes. Refer to the recorded plat of DIAMOND BLUFF for final plat information.

DRAWN BY	CHH
DATE	2/24/03
REVISIONS	
BOOK/PAGE	614/20
CONTROL FILE	201300C
CAD FILE	20130510
PROJECT NO.	20130
FILE NO.	
FOLDER	
SHEET	1 OF 1

**SKETCH OF  
LOT 56, DIAMOND BLUFF  
FOR: DIAMOND BLUFF INVESTMENTS, L.L.C.**



**James R. Hill, Inc.**  
 PLANNERS / ENGINEERS / SURVEYORS  
 2500 N. Cty. Rd. 42, Suite 120, Burnsville, MN 55337  
 PHONE: (952)890-8044 FAX: (952)890-8244