



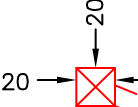



Not for construction purposes. Refer to the recorded plat of DIAMOND BLUFF for final plat information.

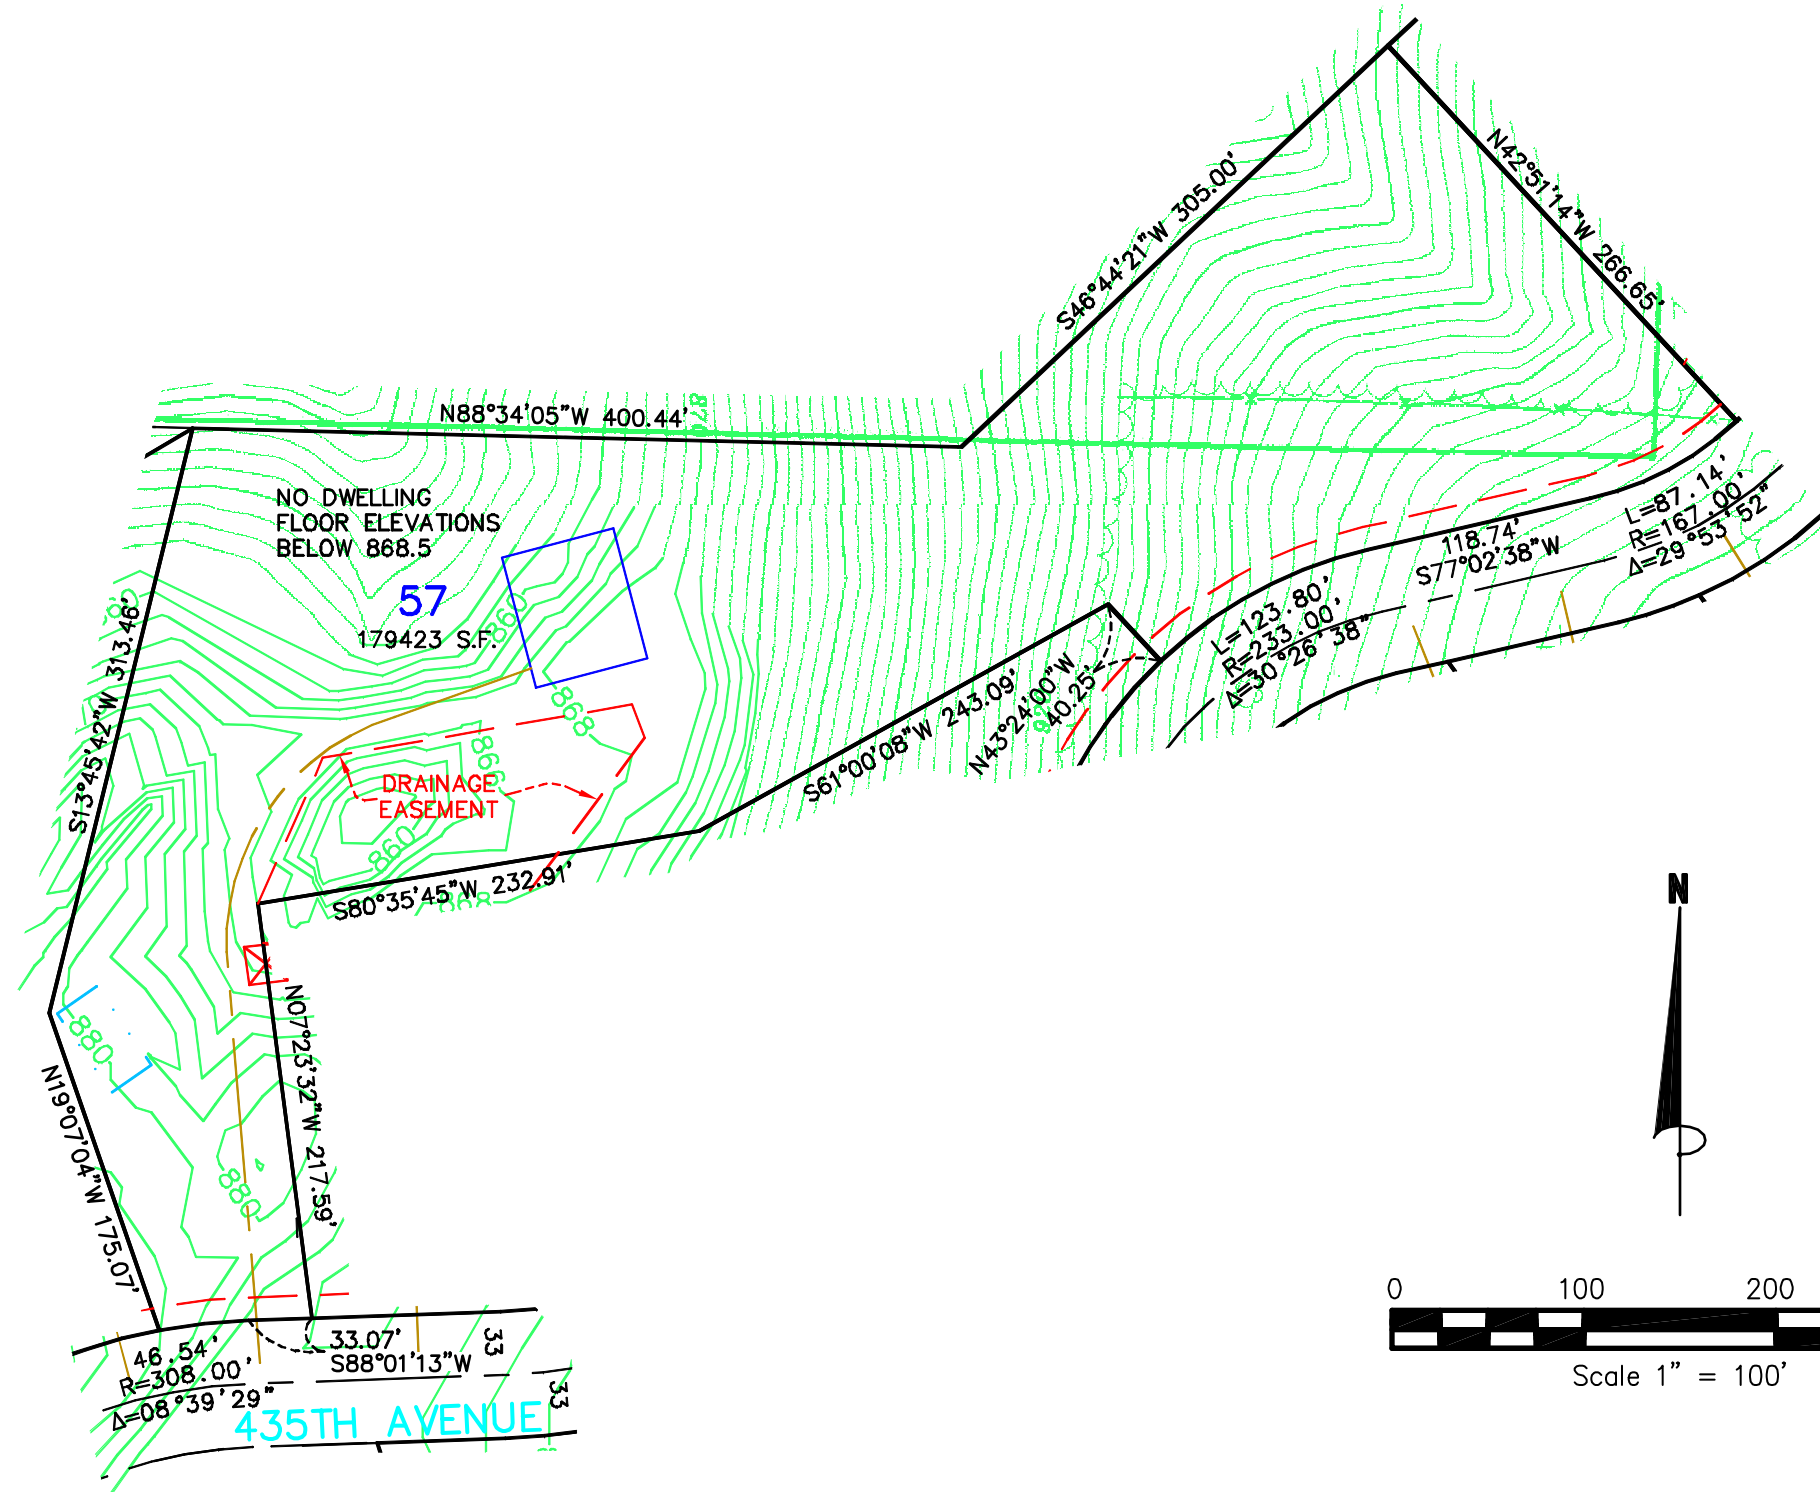

-  PROPOSED DRAIN FIELD
-  PROPOSED BUILDING PAD
-  CENTERLINE OF PROPOSED DRIVEWAY
-  COMMON WELL EASEMENT WITH WATER LINE EASEMENT

DRAWN BY CMH	DATE 2/25/03
	REVISIONS
BOOK/PAGE 614/20	CONTROL NO. 20130C
CAD FILE 20130S11	PROJECT NO. 20130
FILE NO. FOLDER	SHEET 1 OF 1

SKETCH OF
LOT 57, DIAMOND BLUFF
FOR: DIAMOND BLUFF INVESTMENTS, L.L.C.

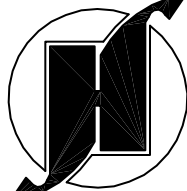

James R. Hill, Inc.

PLANNERS / ENGINEERS / SURVEYORS

2500 W. CTY. RD. 42, SUITE 120, BURNSVILLE, MN 55337

PHONE: (952)890-6044 FAX: (952)890-6244