




PROPOSED DRAIN FIELD



PROPOSED BUILDING PAD

--- CENTERLINE OF PROPOSED DRIVEWAY

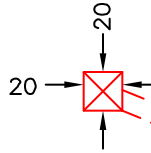


COMMON WELL EASEMENT  
WITH WATER LINE EASEMENT

Not for construction purposes. Refer to the recorded plat of DIAMOND BLUFF for final plat information.




Scale 1" = 100'

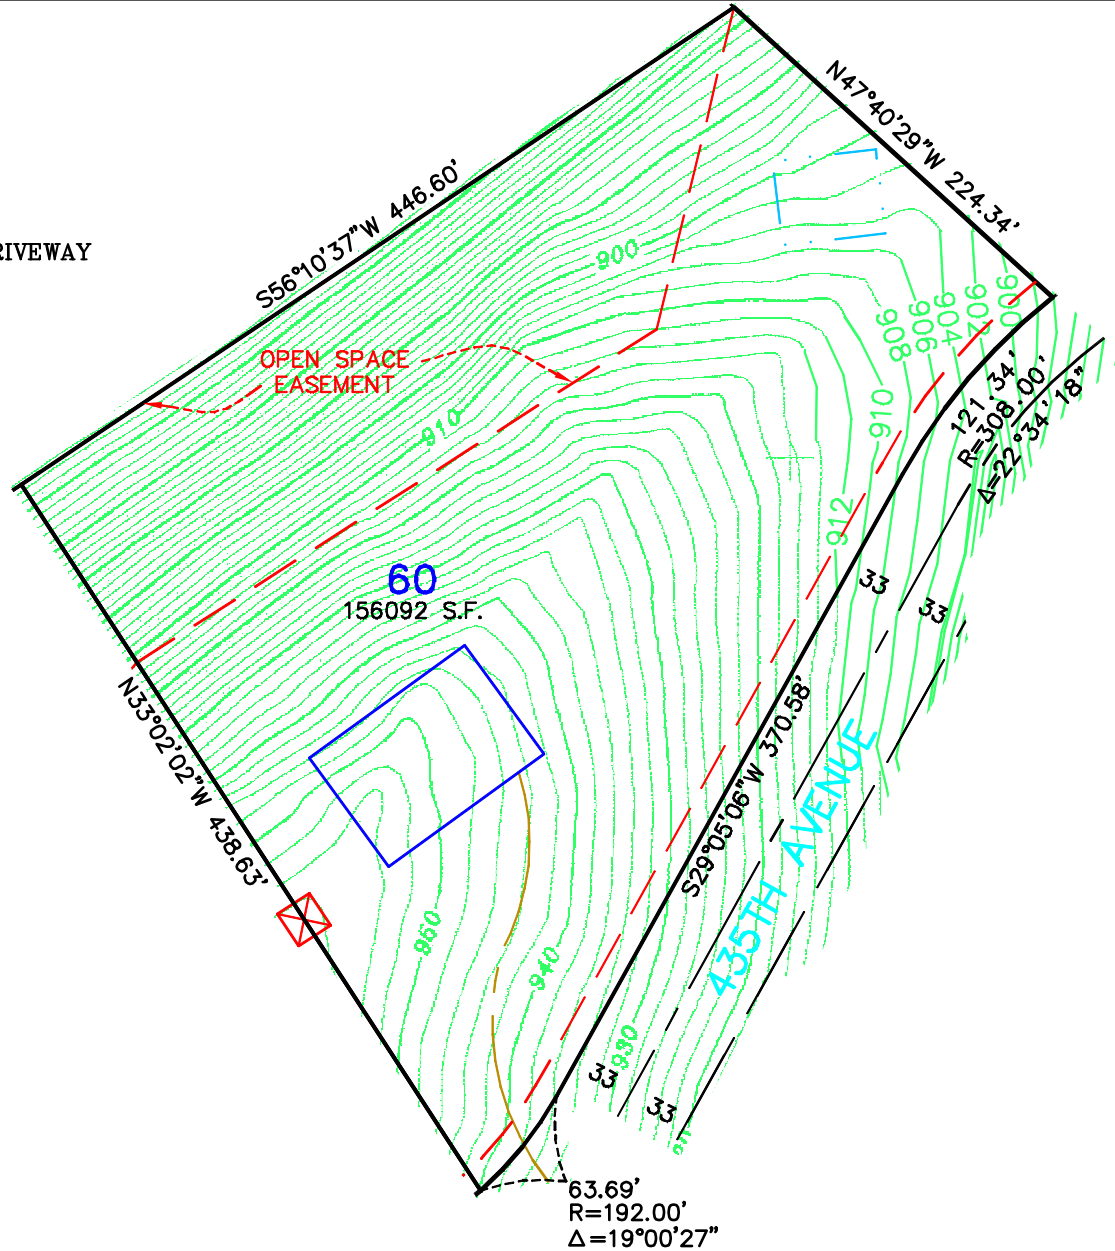

DRAWN BY	CMH
DATE	2/20/03
REVISIONS	
BOOK/PAGE	614/20
CONTROL FILE	201500C
CAD FILE	201505B
PROJECT NO.	20130
FILE NO. FOLDER	
SHEET 1 OF 1	

**SKETCH OF  
LOT 60, DIAMOND BLUFF  
FOR: DIAMOND BLUFF INVESTMENTS, L.L.C.**



**James R. Hill, Inc.**  
 PLANNERS / ENGINEERS / SURVEYORS  
 2500 W. Cty. Rd. 42, Suite 120, Burnsville, MN 55337  
 PHONE: (952)890-6044 FAX: (952)890-6244