


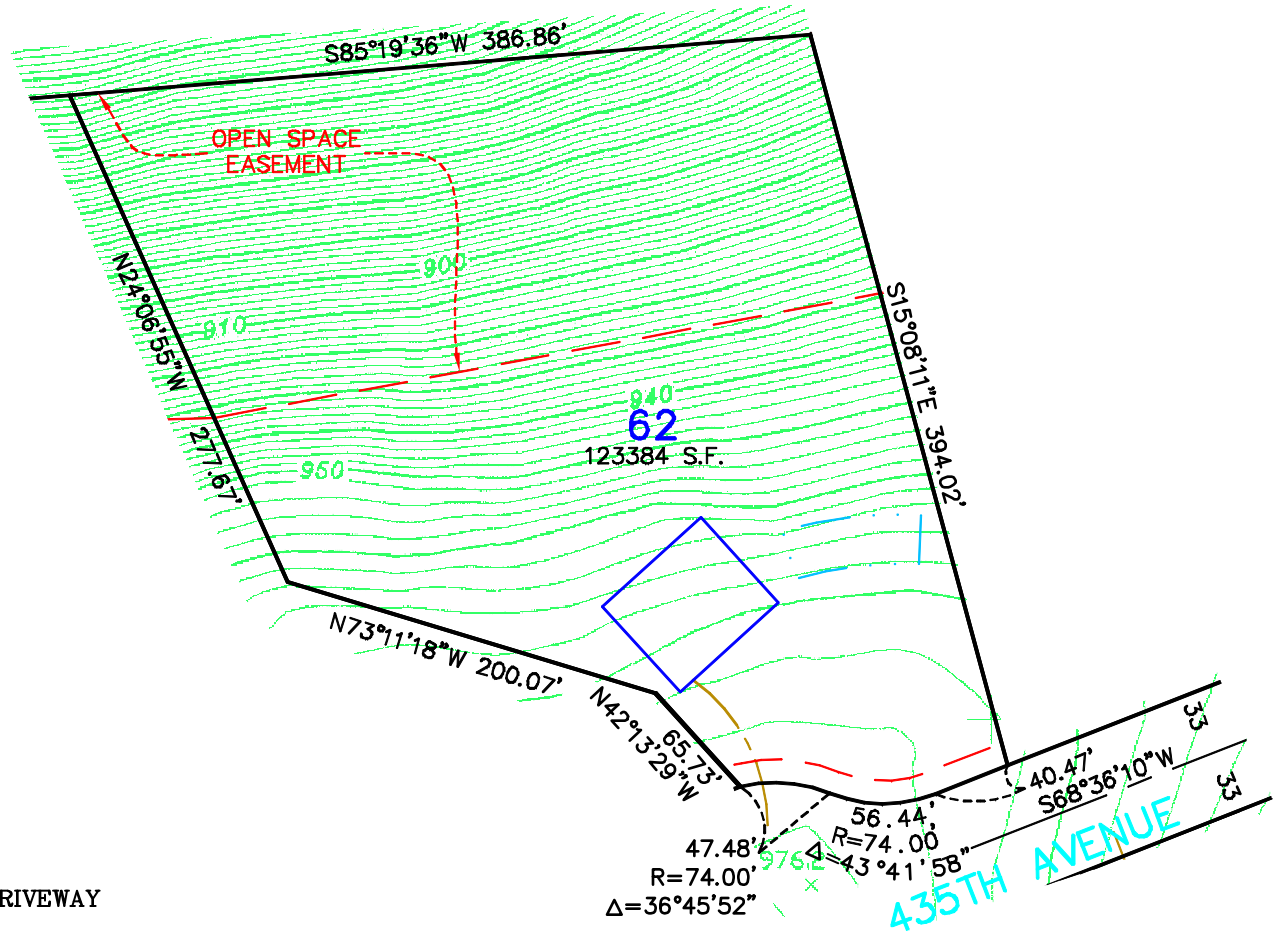


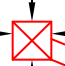
Scale 1" = 100'



 PROPOSED DRAIN FIELD

 PROPOSED BUILDING PAD


 CENTERLINE OF PROPOSED DRIVEWAY

 COMMON WELL EASEMENT WITH WATER LINE EASEMENT

Not for construction purposes. Refer to the recorded plat of DIAMOND BLUFF for final plat information.

SHEET 1 OF 1
FILE NO. FOLDER
PROJECT NO. 20130
CAD FILE 20130S9
CONTROL FILE 20130C
BOOK/PAGE 614/20
REVISIONS
DATE 2/20/03
DRAWN BY CHH

**SKETCH OF
LOT 62, DIAMOND BLUFF
FOR: DIAMOND BLUFF INVESTMENTS, L.L.C.**



James R. Hill, Inc.
PLANNERS / ENGINEERS / SURVEYORS
2500 W. Cty. Rd. 42, Suite 120, Burnsville, MN 55337
PHONE: (952)890-6044 FAX: (952)890-6244