



Not for construction purposes. Refer to the recorded plat of DIAMOND BLUFF for final plat information.


 PROPOSED DRAIN FIELD

 PROPOSED BUILDING PAD

 CENTERLINE OF PROPOSED DRIVEWAY

 COMMON WELL EASEMENT WITH WATER LINE EASEMENT


435TH AVENUE

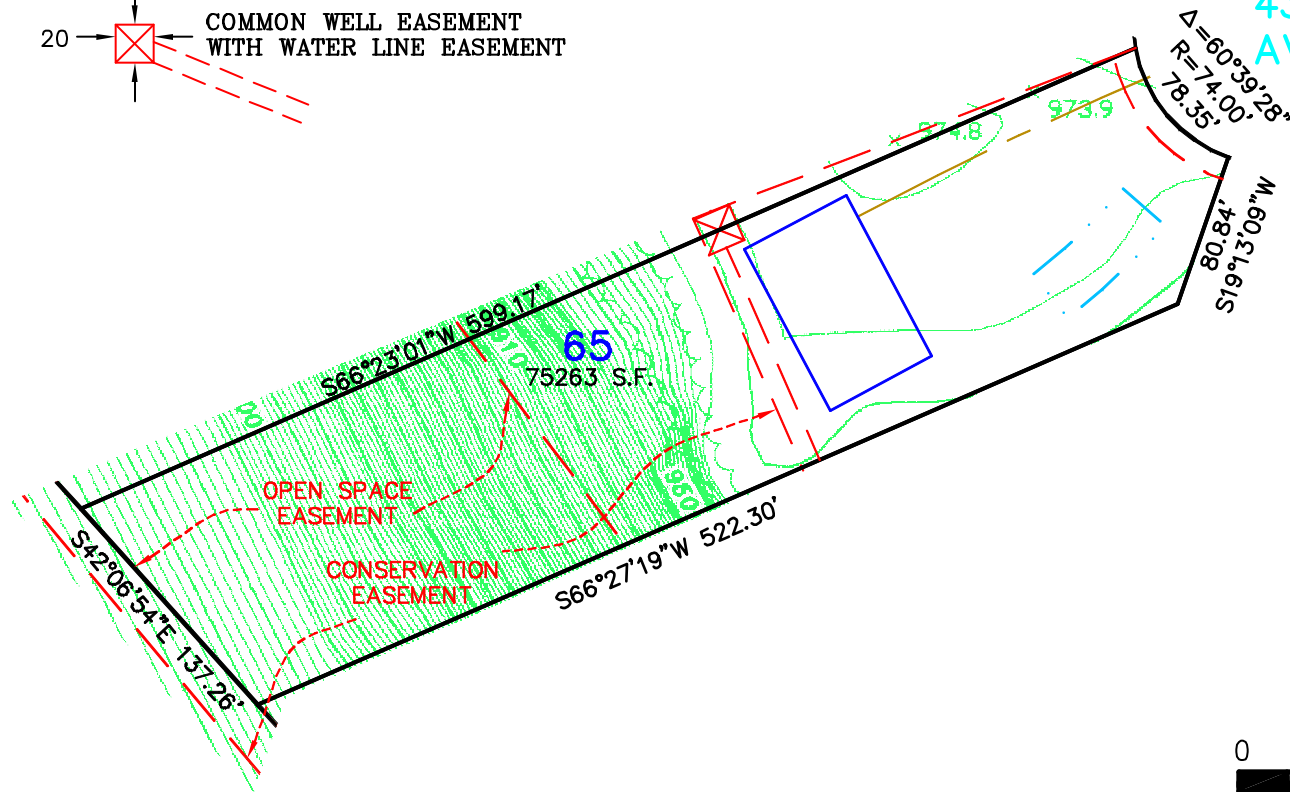

Scale 1" = 100'

SHEET 1 OF 1	DRAWN BY	CMH
	DATE	2/25/03
REVISIONS		
BOOK/PAGE	614/20	
CONTROL FILE	20130C	
CAD FILE	20130S12	
PROJECT NO.	20130	
FILE NO. FOLDER		

SKETCH OF
LOT 65, DIAMOND BLUFF
FOR: DIAMOND BLUFF INVESTMENTS, L.L.C.



James R. Hill, Inc.

PLANNERS / ENGINEERS / SURVEYORS

2500 W. Cty. Rd. 42, Suite 120, Burnsville, MN 55337

PHONE: (952)890-6044 FAX: (952)890-6244