




PROPOSED DRAIN FIELD




PROPOSED BUILDING PAD

CENTERLINE OF PROPOSED DRIVEWAY

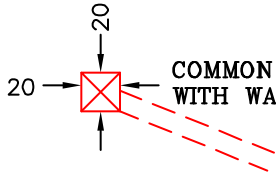

COMMON WELL EASEMENT WITH WATER LINE EASEMENT

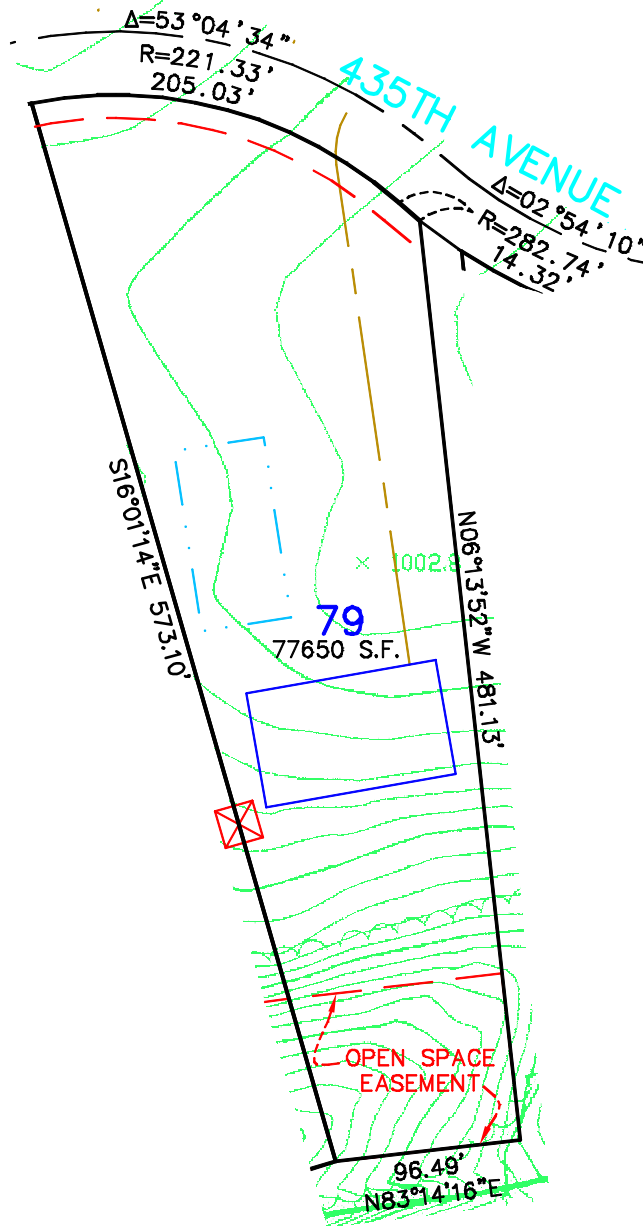

Scale 1" = 100'

**James R. Hill, Inc.**  
 PLANNERS / ENGINEERS / SURVEYORS  
 2500 W. Oak Bluff, 42, Suite 120, Roseville, MN 55137  
 PHONE: (652)960-6044 FAX: (652)960-6244

SKETCH OF  
**LOT 79, DIAMOND BLUFF**  
 FOR: **DIAMOND BLUFF INVESTMENTS, L.L.C.**

<b>DRAWN BY</b> CMH
<b>DATE</b> 2/24/03
<b>REVISIONS</b>
<b>BOOK/PAGE</b> 614/20
<b>CONTROL FILE</b> 20130C
<b>CAD FILE</b> 20130S10
<b>PROJECT NO.</b> 20130
<b>FILE NO.</b> FOLDER
<b>SHEET 1 OF 1</b>