




PROPOSED DRAIN FIELD



PROPOSED BUILDING PAD

--- CENTERLINE OF PROPOSED DRIVEWAY

Not for construction purposes. Refer to the recorded plat of DIAMOND BLUFF for final plat information.

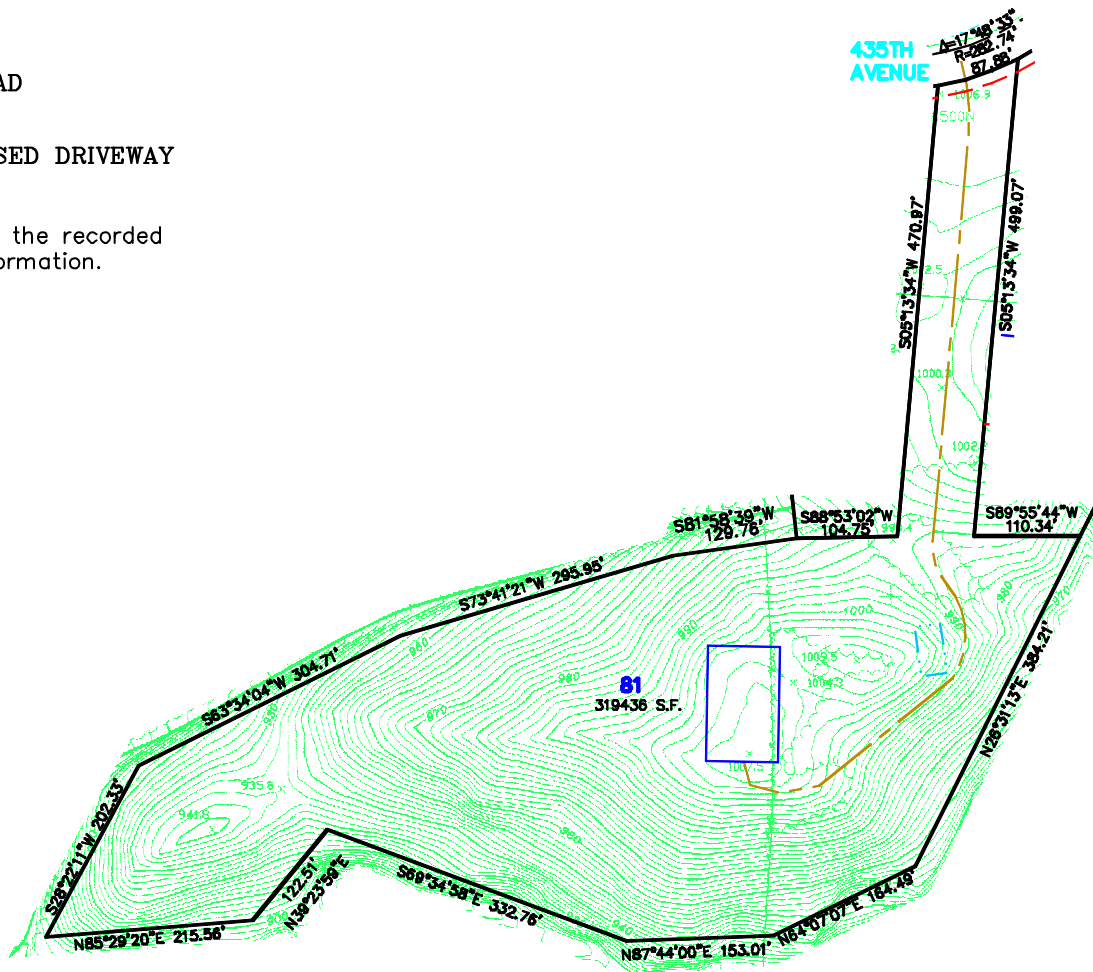


0 200 400 600



Scale 1" = 200'

SHEET 1 OF 1
FILE NO. FOLDER
PROJECT NO. 20130
CAD FILE 20130C
CONTROL FILE 20130C
BOOK/PAGE 614/20
DATE 2/25/03
REVISIONS
DRAWN BY CMH

SKETCH OF
LOT 81, DIAMOND BLUFF
 FOR: **DIAMOND BLUFF INVESTMENTS, L.L.C.**



James R. Hill, Inc.
 PLANNERS / ENGINEERS / SURVEYORS
 2500 W. Ctr. Rd. 42, Suite 120, Burnsville, MN 55337
 PHONE: (952)890-6044 FAX: (952)890-6244