
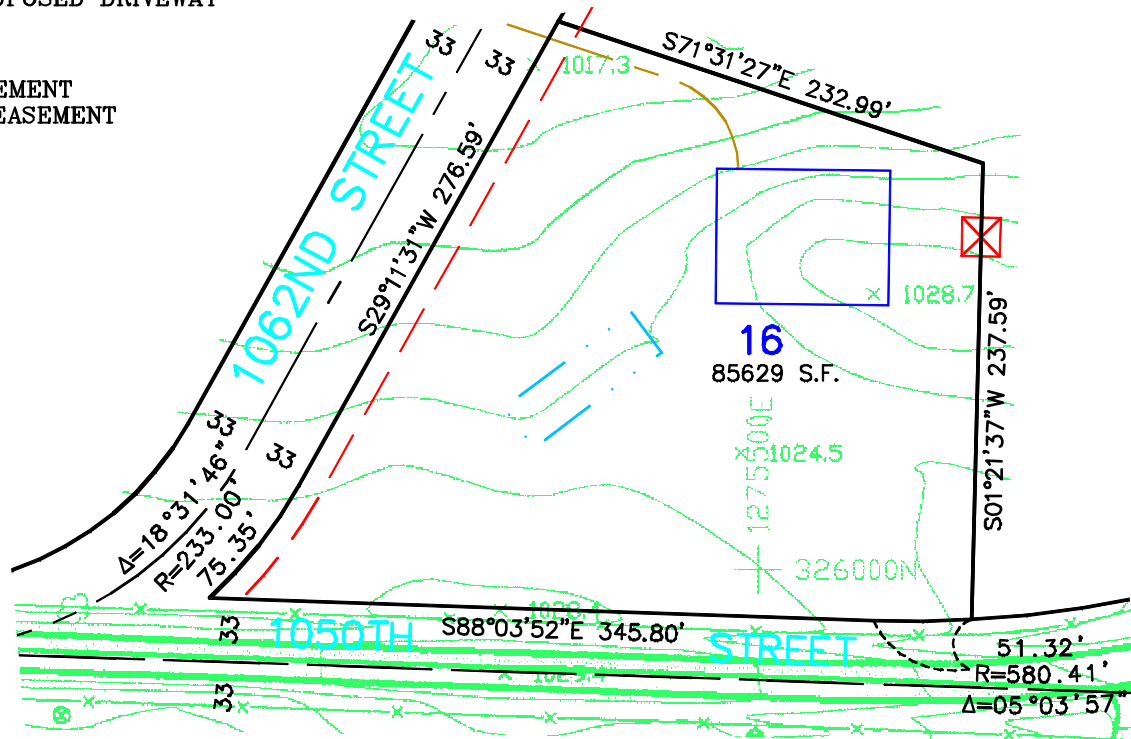


Not for construction purposes. Refer to the recorded plat of DIAMOND BLUFF for final plat information.

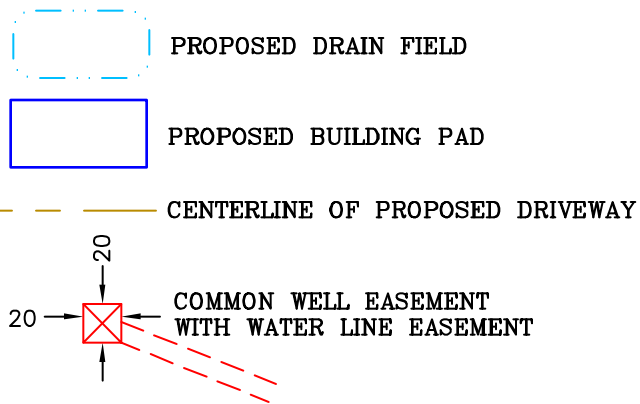

Scale 1" = 100'

| | |
|-----------------|---------|
| DRAWN BY | CMH |
| DATE | 2/20/03 |
| REVISIONS | |
| BOOK/PAGE | 614/20 |
| CONTROL FILE | 20130C |
| CAD FILE | 20130S9 |
| PROJECT NO. | 20130 |
| FILE NO. FOLDER | |
| SHEET | 1 OF 1 |

SKETCH OF
LOT 16, DIAMOND BLUFF
FOR: DIAMOND BLUFF INVESTMENTS, L.L.C.

James R. Hill, Inc.
 PLANNERS / ENGINEERS / SURVEYORS
 2500 W. Cty. Rd. 42, Suite 120, Burnsville, MN 55337
 PHONE: (952)890-6044 FAX: (952)890-6244