


**James R. Hill, Inc.**  
 PLANNERS / ENGINEERS / SURVEYORS  
 2300 W. CTY. RD. 42, SUITE 120, BROWNSVILLE, WI 53317  
 PHONE: (920)900-0014 FAX: (920)900-0244

SKETCH OF  
**LOT 30, DIAMOND BLUFF**  
 FOR: DIAMOND BLUFF INVESTMENTS, L.L.C.

<b>DRAWN BY</b> CMH
<b>DATE</b> 2/21/03
<b>REVISIONS</b>
<b>BOOK/PAGE</b> 614/20
<b>CONTROL FILE</b> 20130C
<b>CAD FILE</b> 20130S9
<b>PROJECT NO.</b> 20130
<b>FILE NO.</b> FOLDER
<b>SHEET 1 OF 1</b>

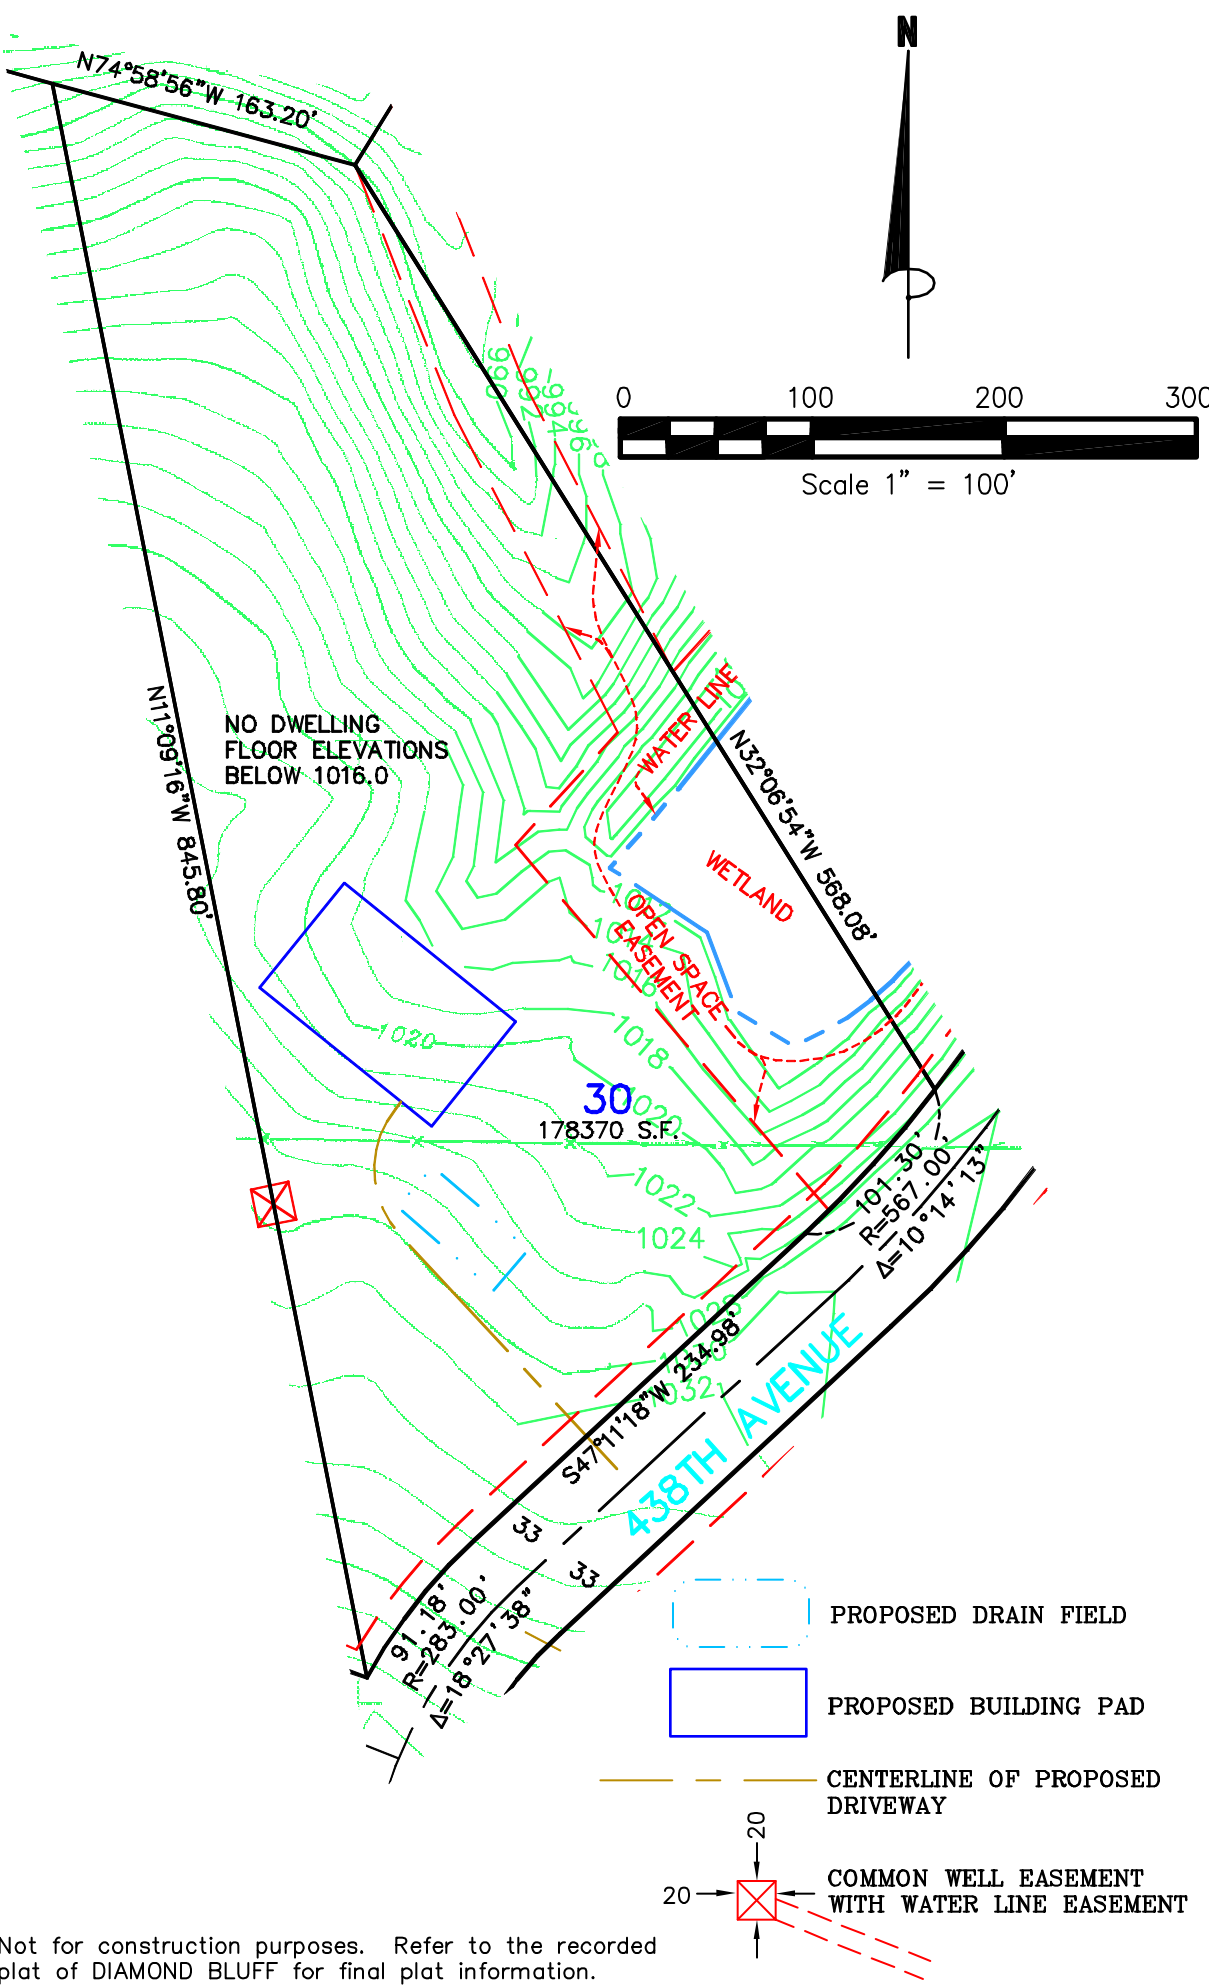

Not for construction purposes. Refer to the recorded plat of DIAMOND BLUFF for final plat information.