
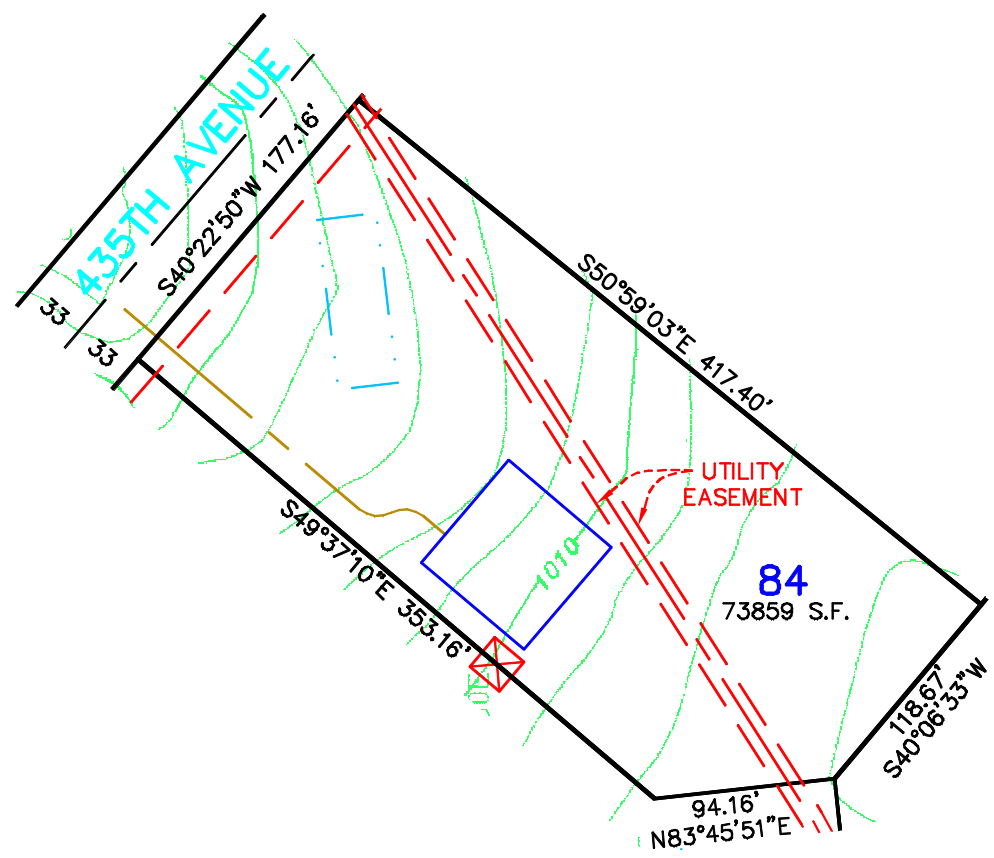



Not for construction purposes. Refer to the recorded plat of DIAMOND BLUFF for final plat information.

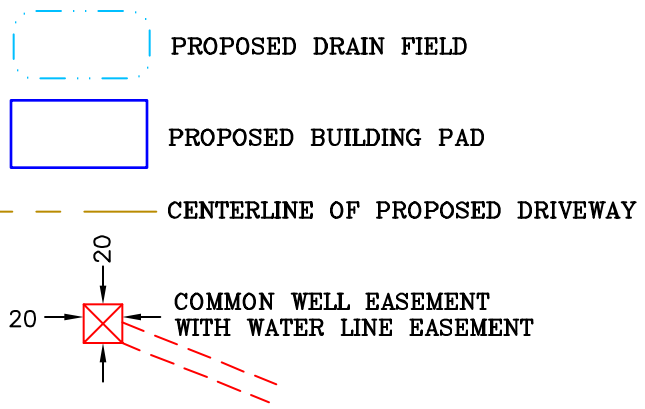

Scale 1" = 100'

SHEET 1 OF 1	FILE NO. FOLDER	PROJECT NO. 20130	CAD FILE 20130S9	CONTROL FILE 20130C	BOOK / PAGE 814 / 20	REVISIONS	DATE 2/20/03	DRAWN BY CMH
--------------	-----------------	-------------------	------------------	---------------------	----------------------	-----------	--------------	--------------

**SKETCH OF**  
**LOT 84, DIAMOND BLUFF**  
**FOR: DIAMOND BLUFF INVESTMENTS, L.L.C.**



**James R. Hill, Inc.**  
 PLANNERS / ENGINEERS / SURVEYORS  
 2500 W. CTY. RD. 42, SUITE 120, BURRILLVILLE, MN 55337  
 PHONE: (952)890-6044 FAX: (952)890-6244